
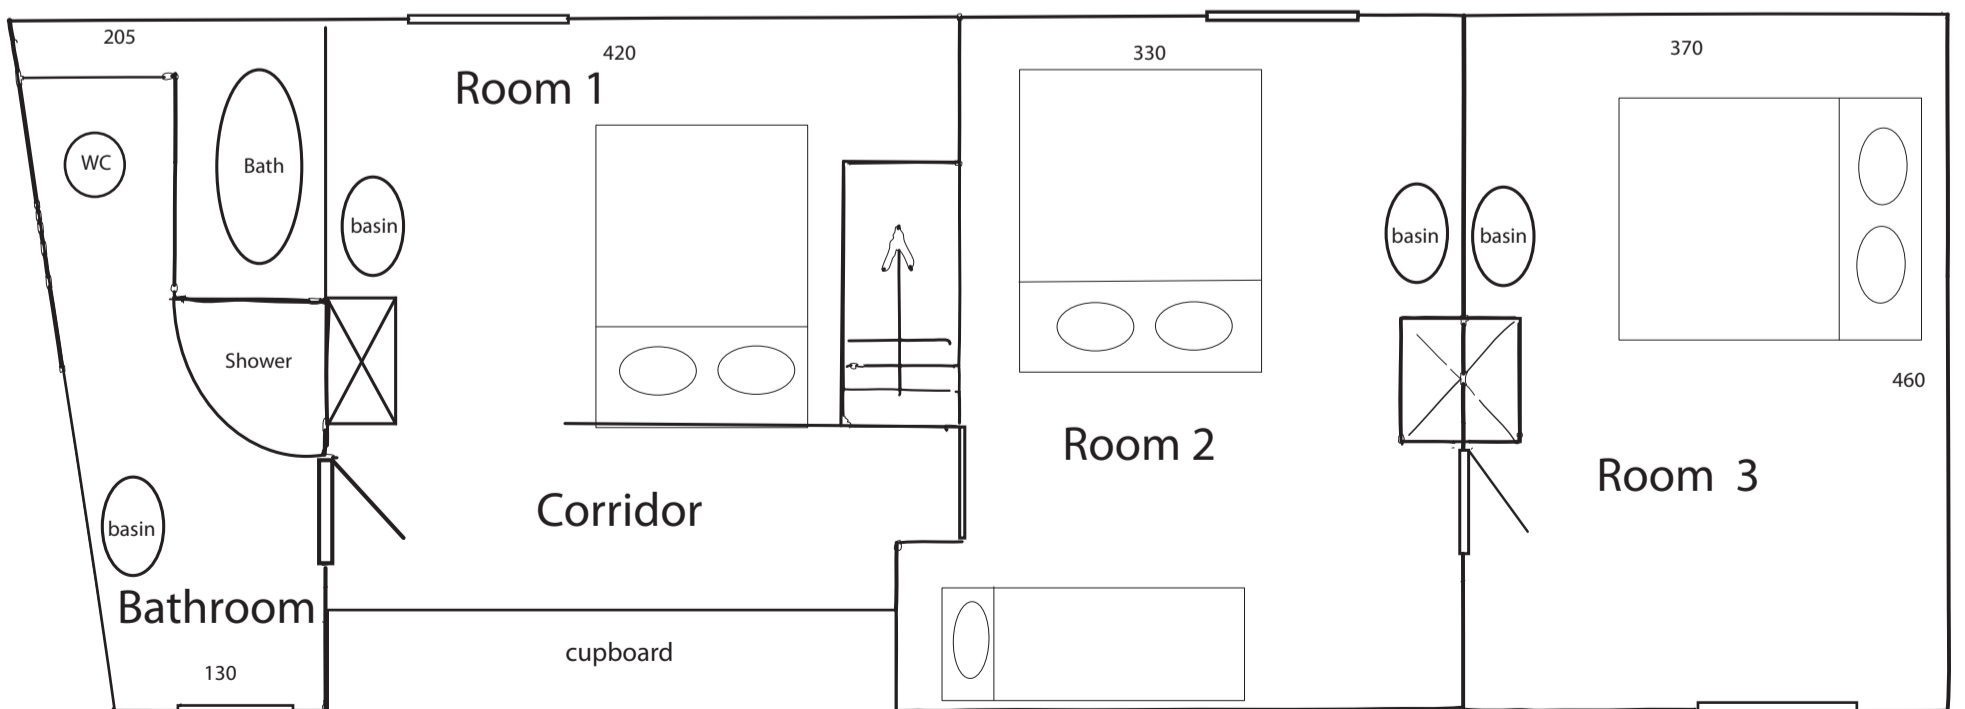


Floor plan of the cottage "La Quitapenas"

Scale 1/50

Noordstraat

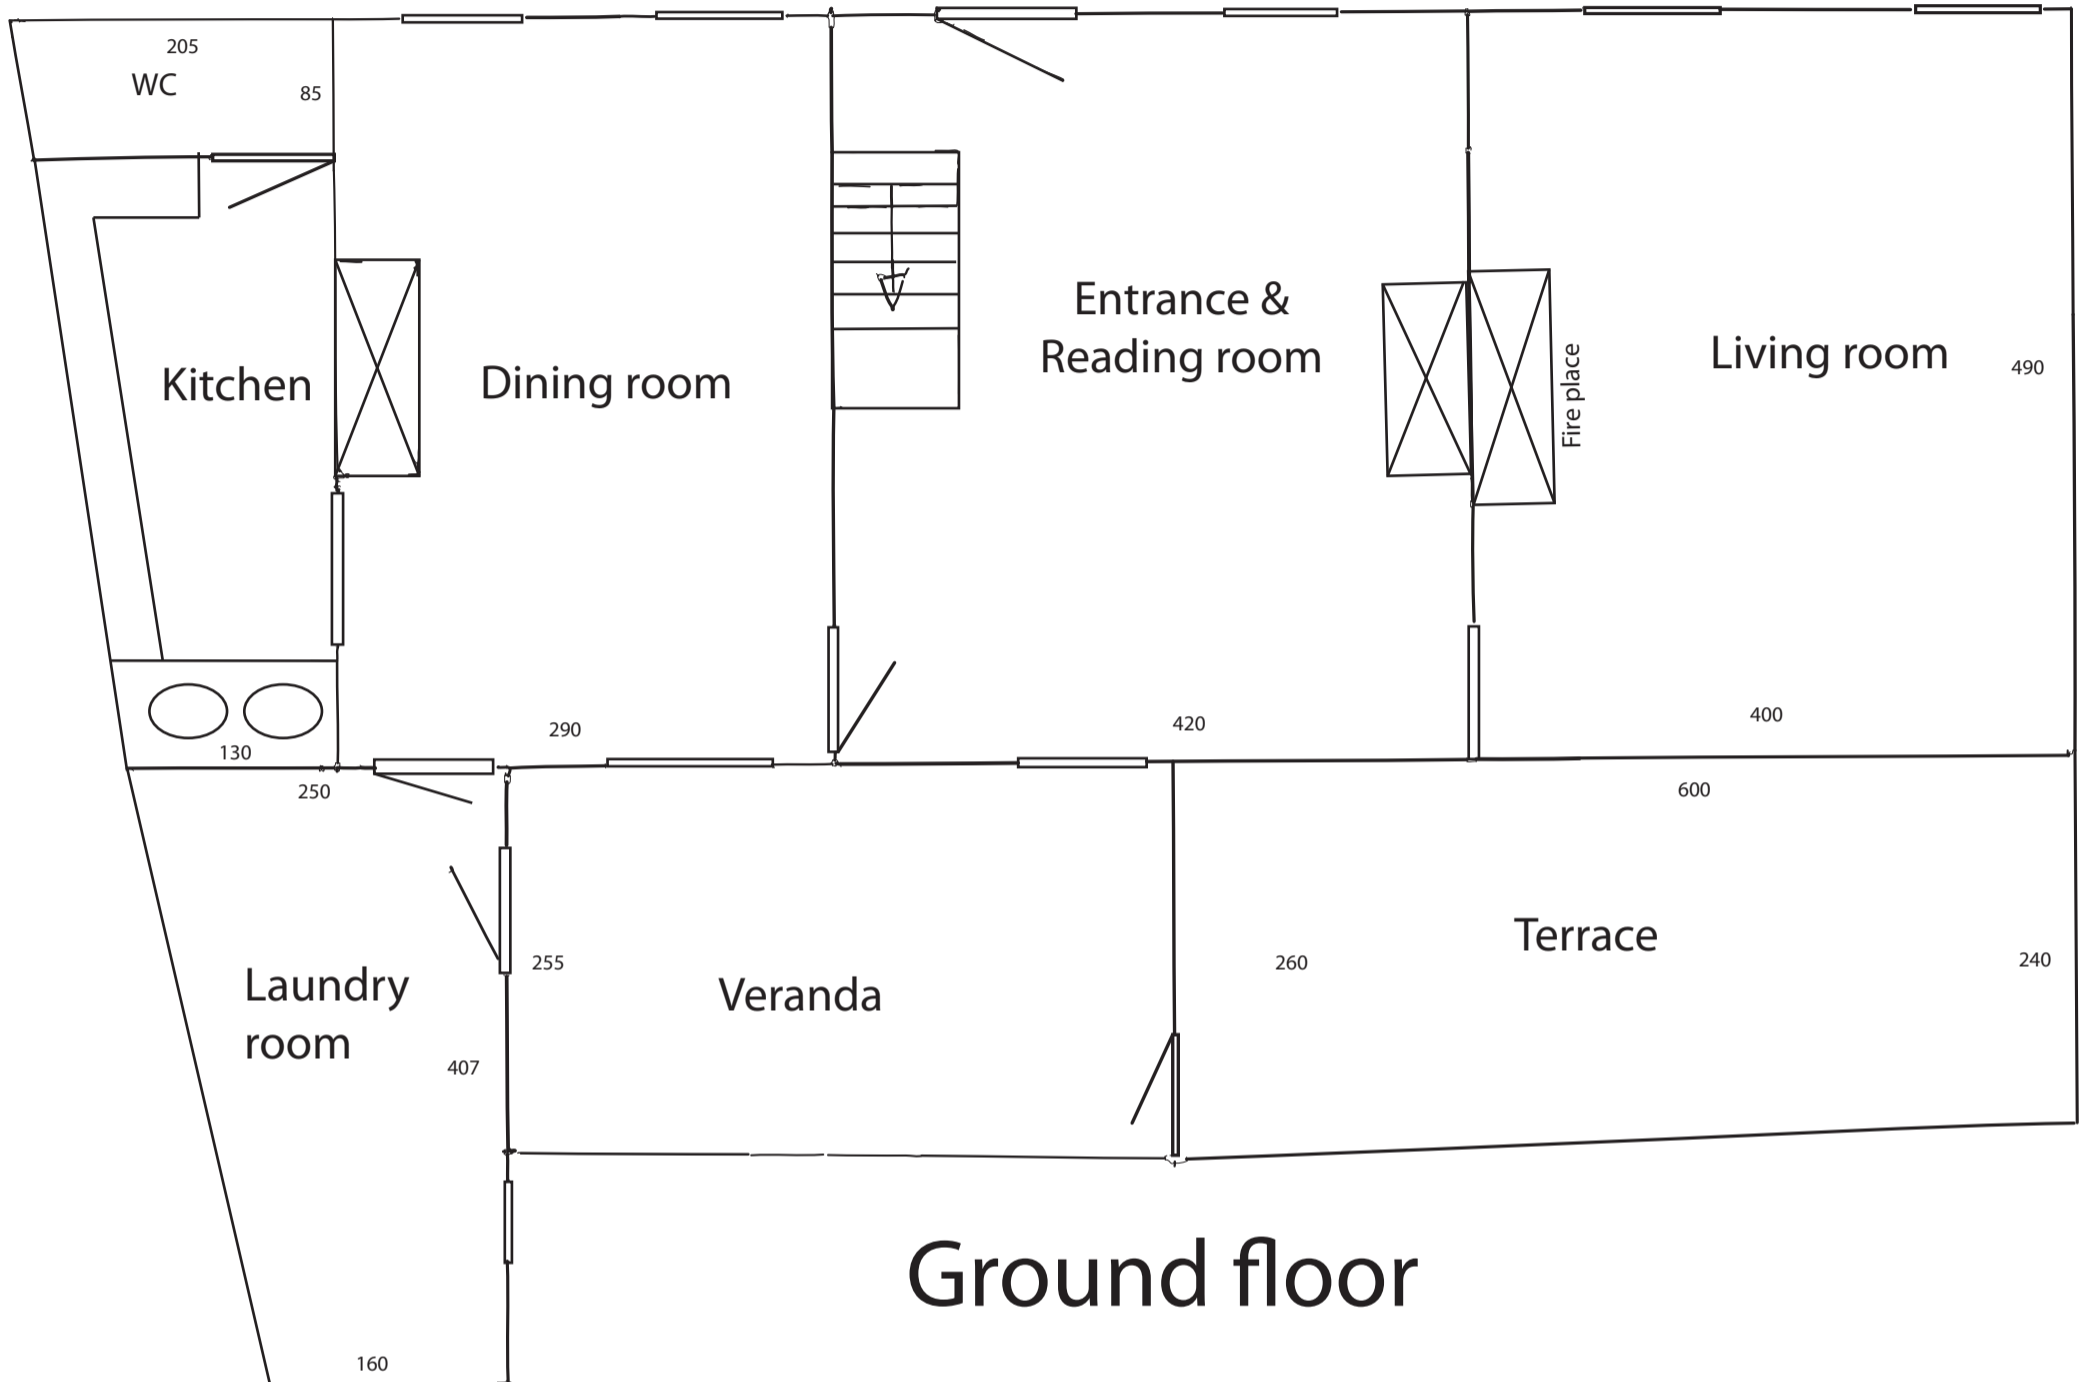

First floor